




AL NIGHT - SITE PLAN

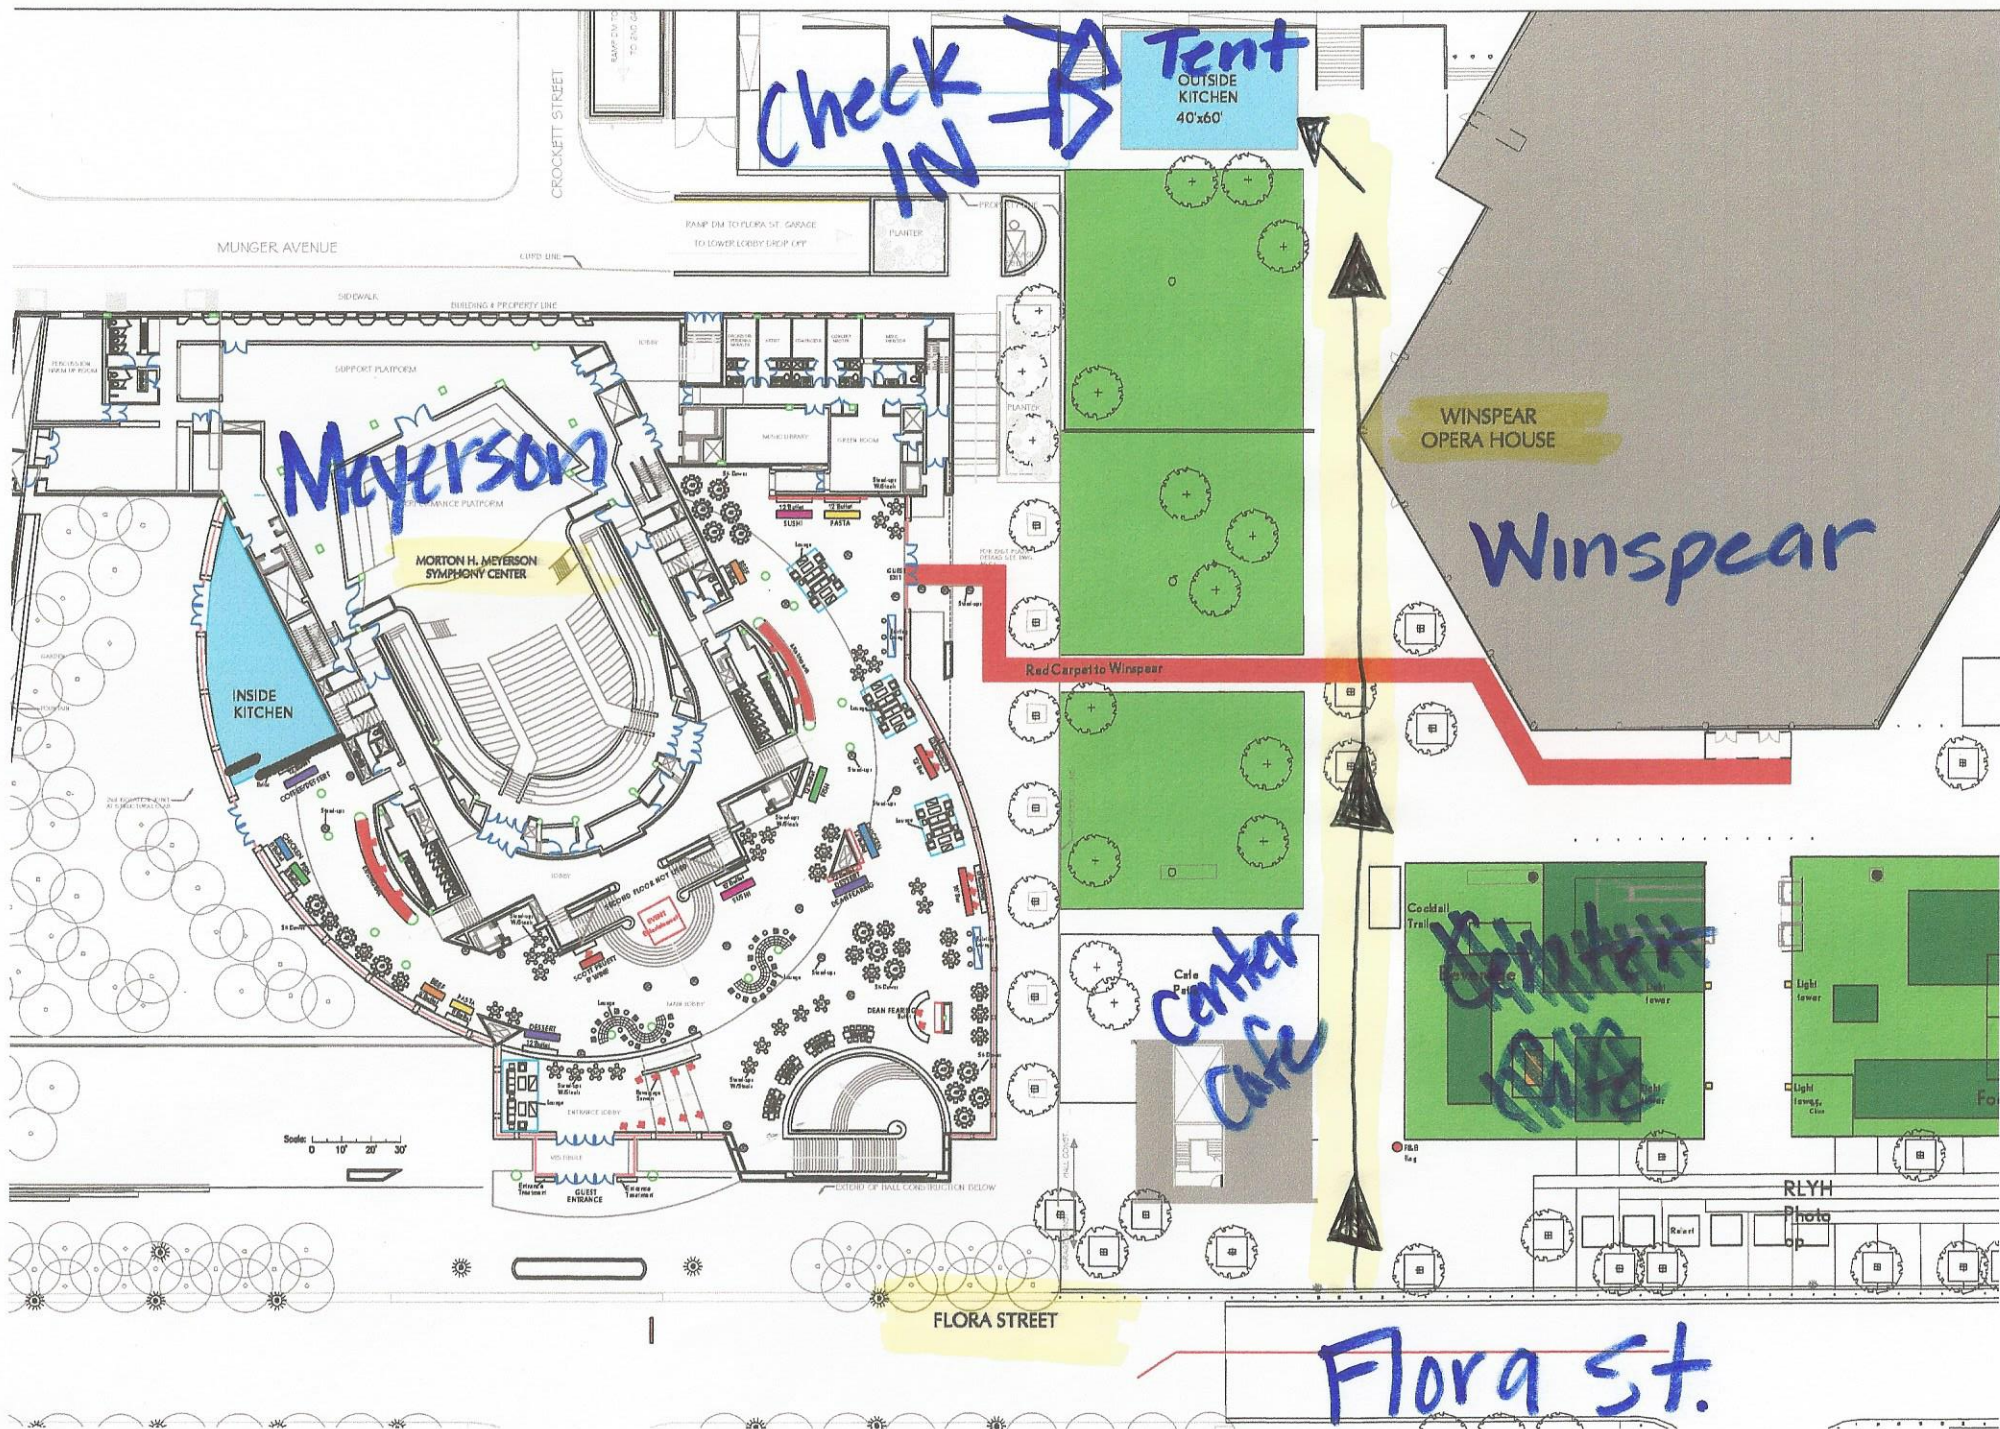

Revised: 1